



DETAILS OF RAIN WATER HARVESTING STRUCTURES

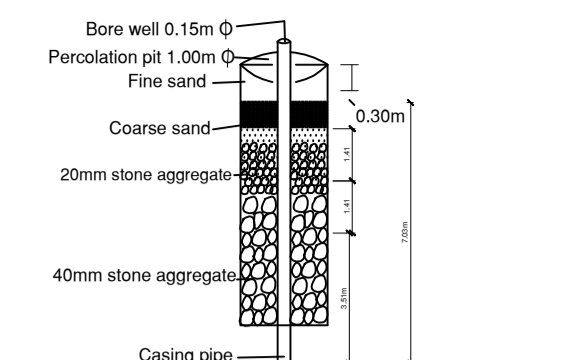


CROSS SECTION OF RAIN WATER 1.00M DIA PERCOLATION WELL FOR RECHARGING BORE WELL

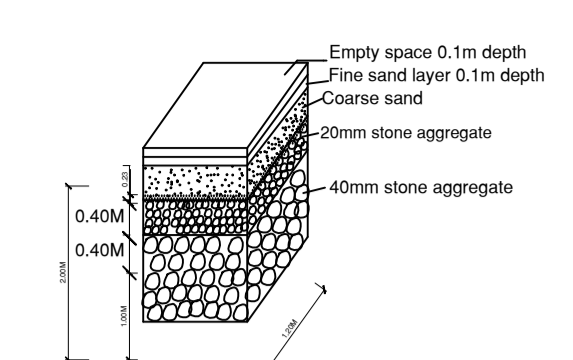


CROSS SECTION OF PERCOLATION PIT/TRENCH OF RAIN WATER




GROUND FLOOR PLAN BLOCK - A
FIRST FLOOR PLAN BLOCK - A
SECOND FLOOR PLAN BLOCK - A
THIRD FLOOR PLAN BLOCK - A

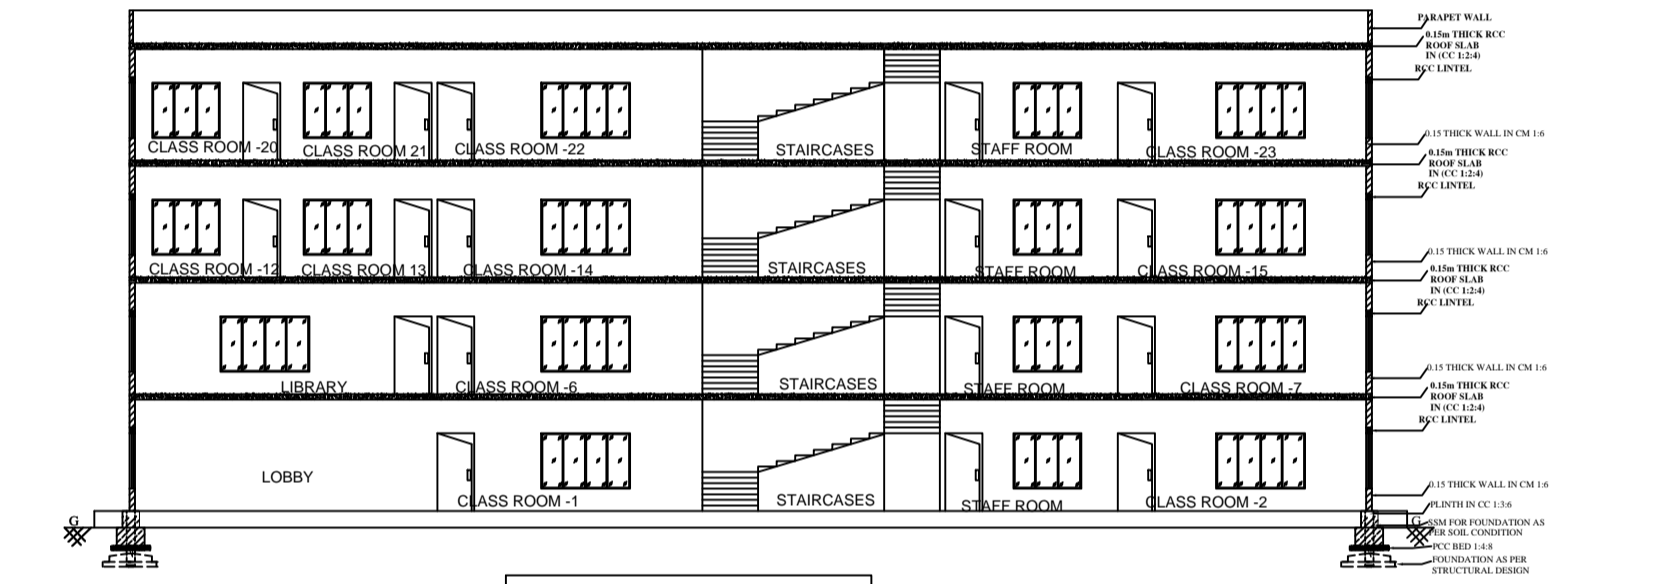


SECTION A-A

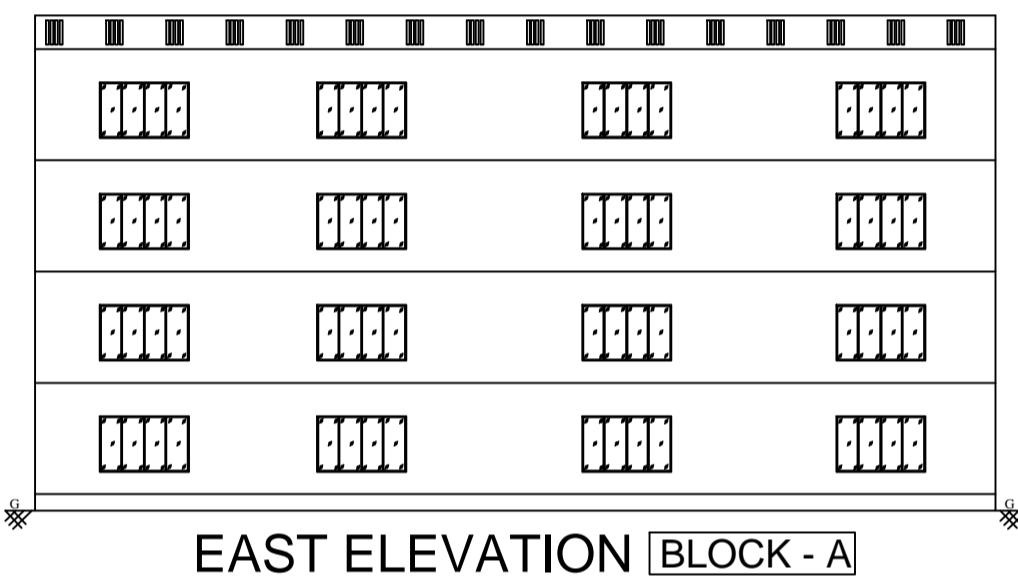


EAST ELEVATION BLOCK - A

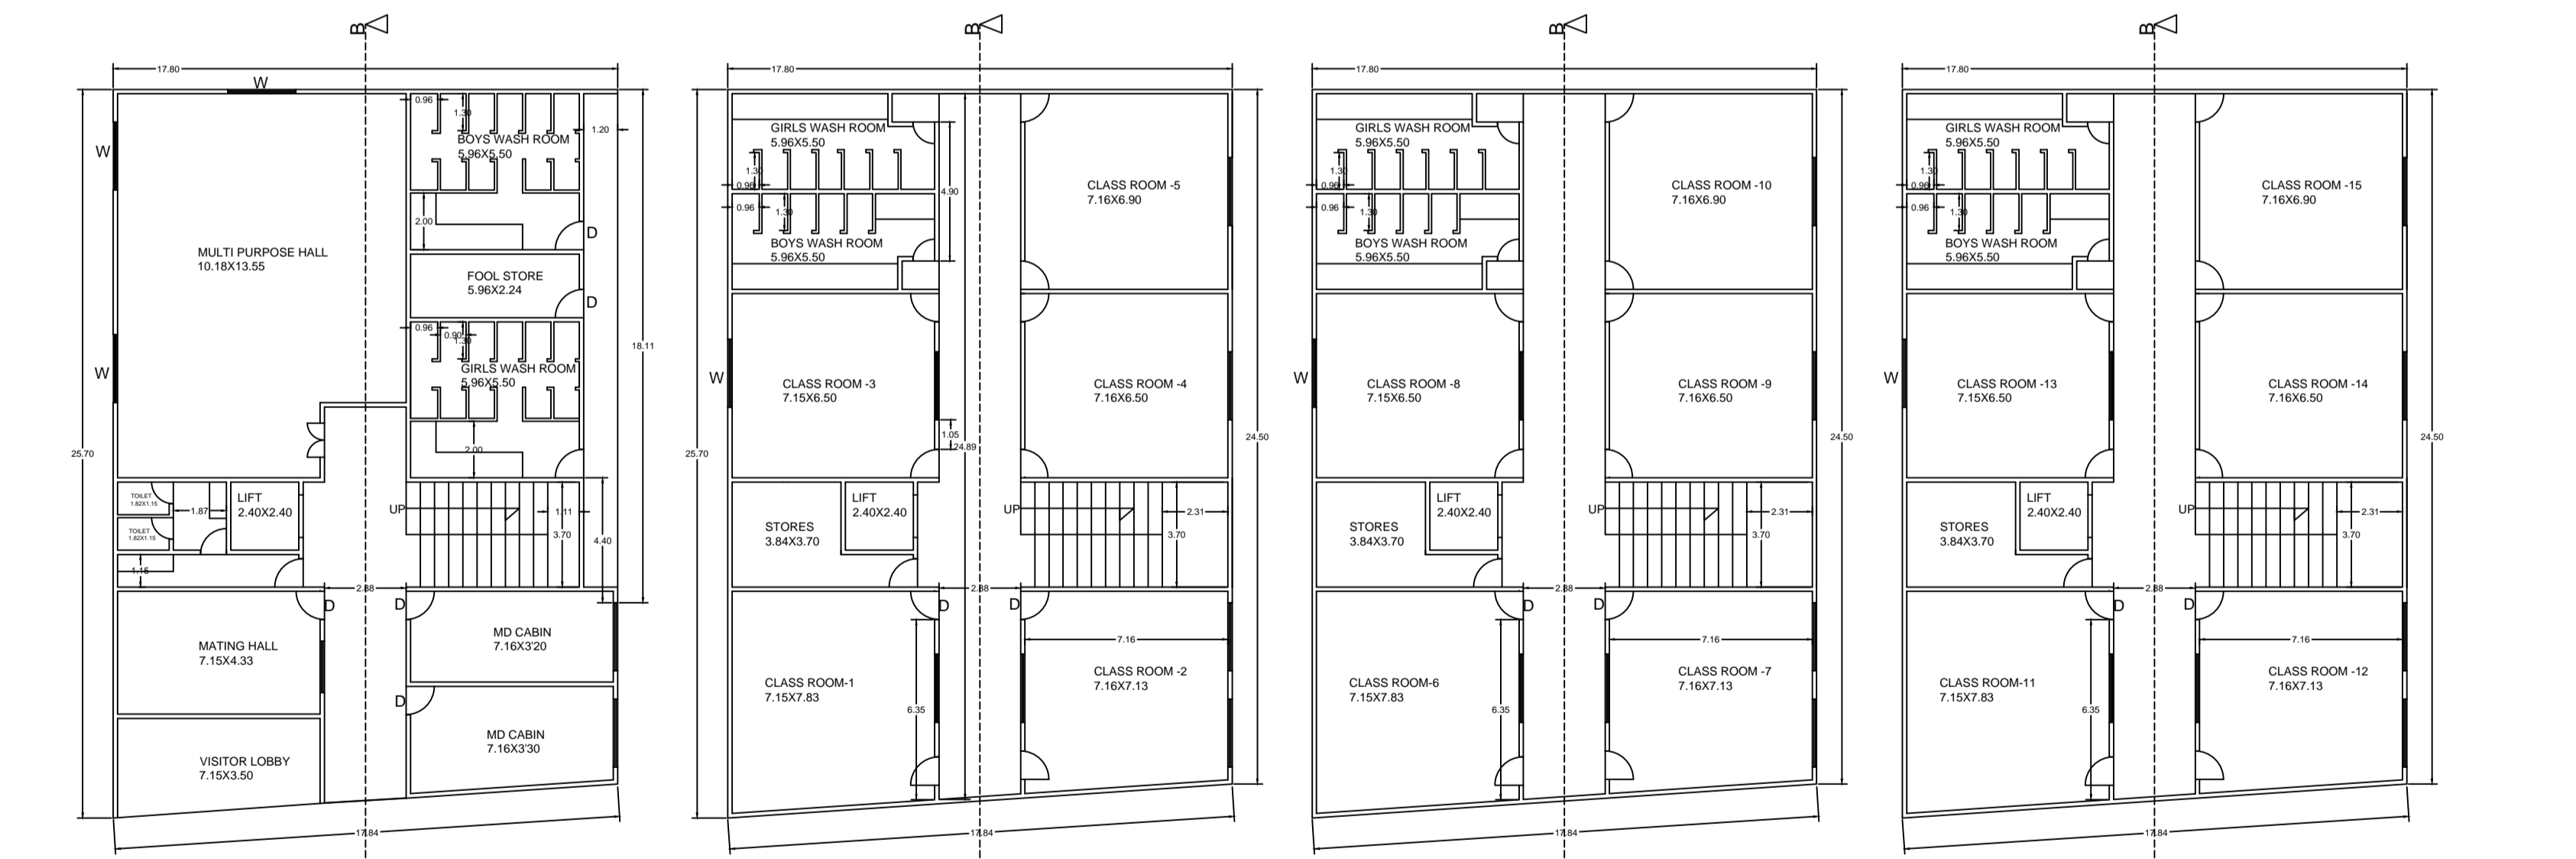


GROUND FLOOR PLAN BLOCK - B
FIRST FLOOR PLAN BLOCK - B
SECOND FLOOR PLAN BLOCK - B
THIRD FLOOR PLAN BLOCK - B

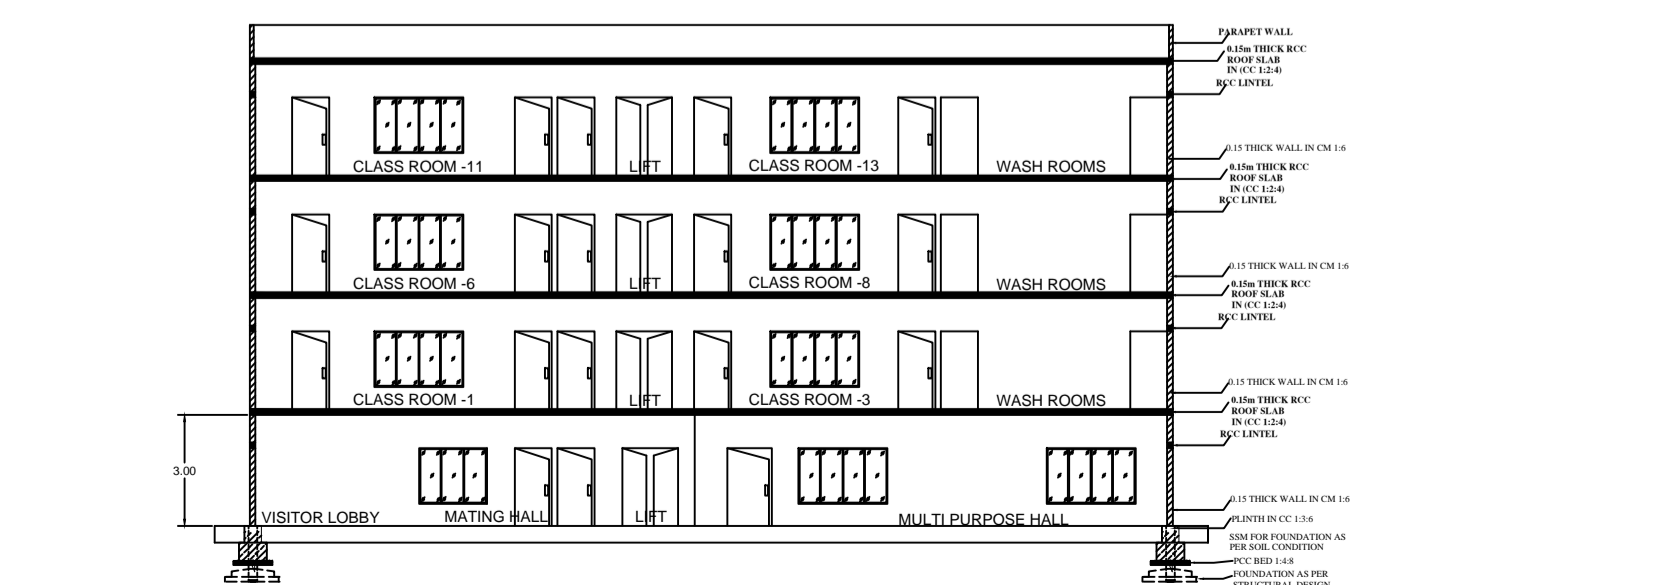

SECTION B-B

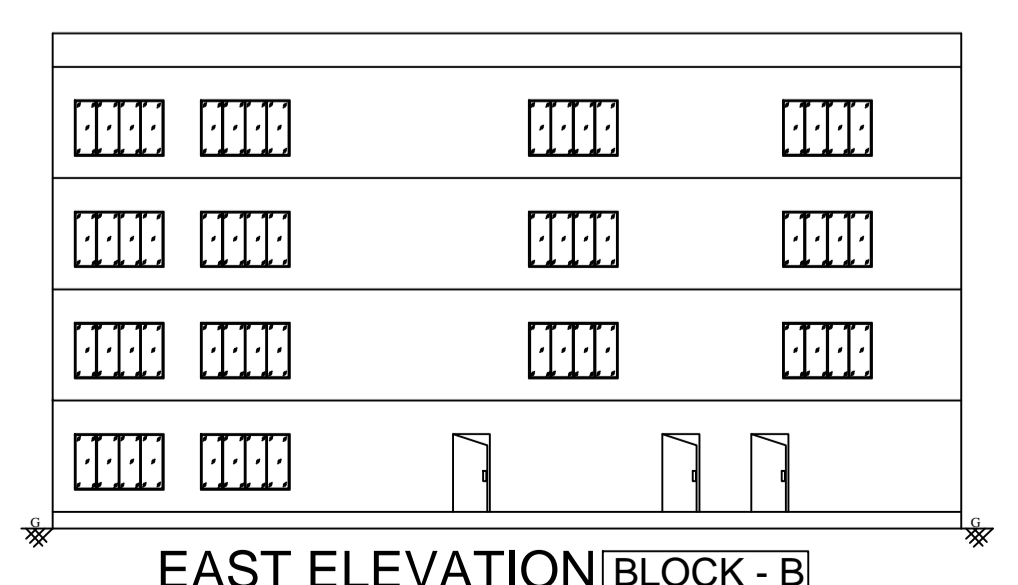

EAST ELEVATION BLOCK - B

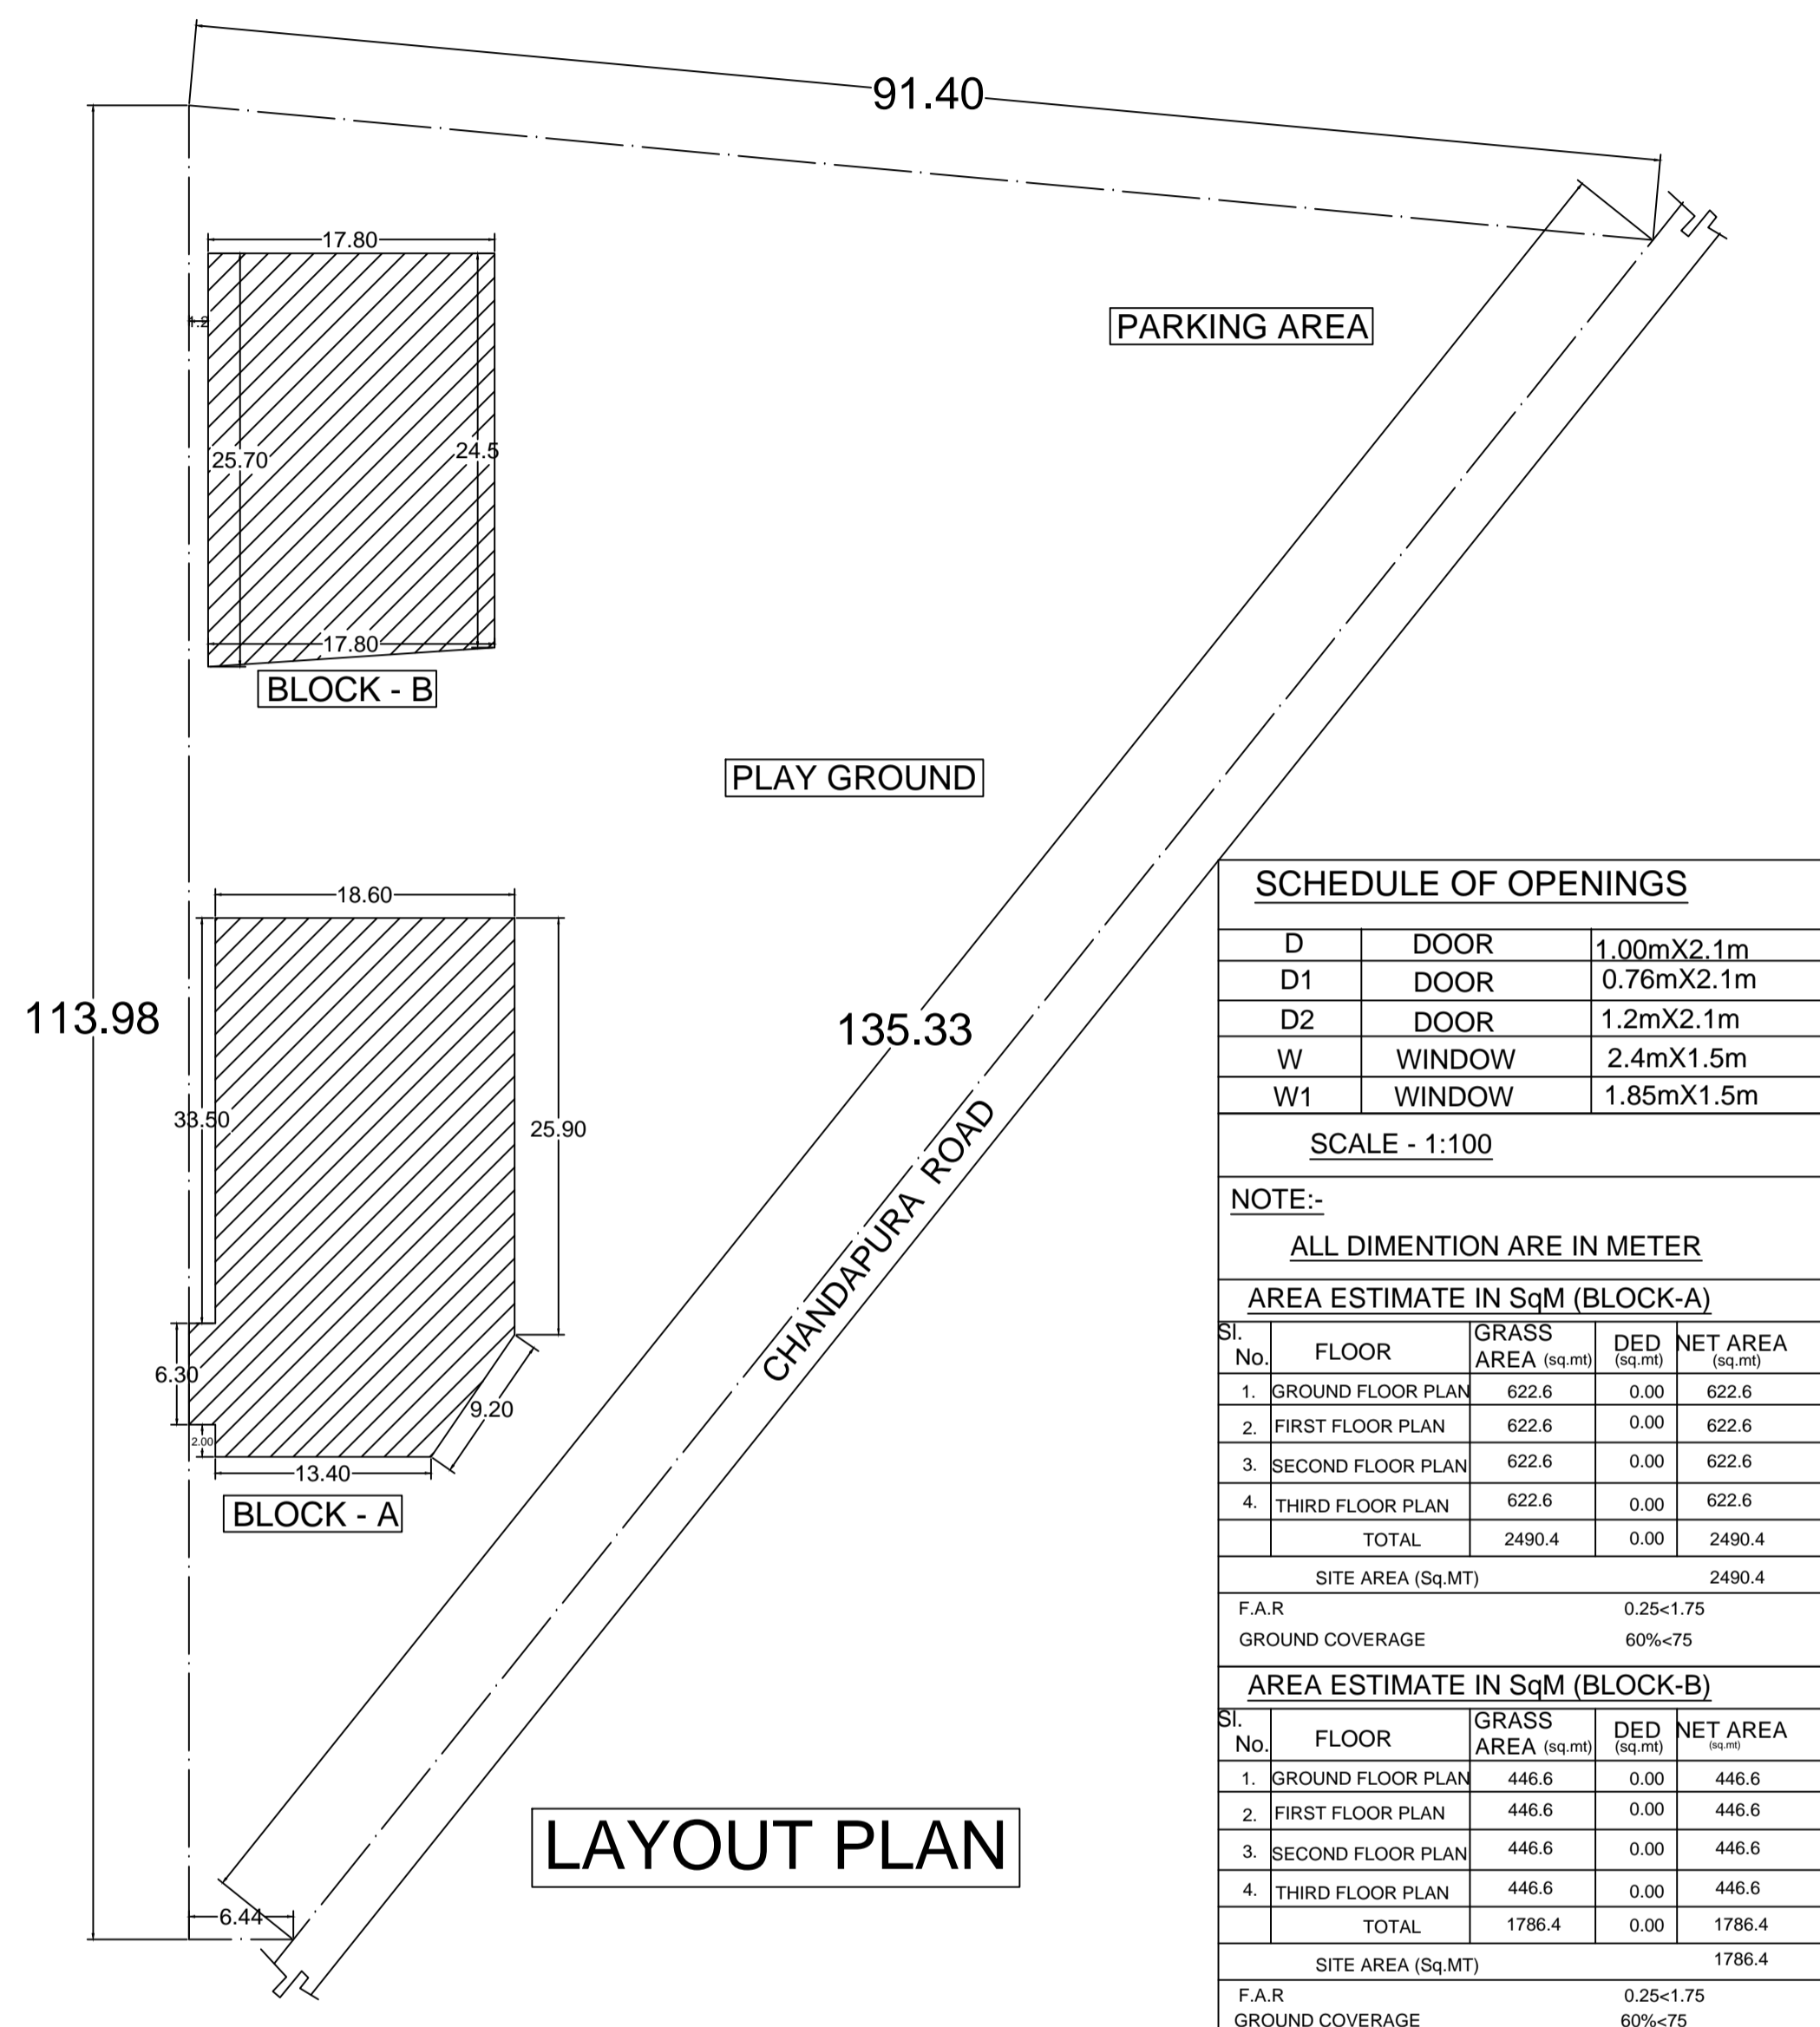

LAYOUT PLAN

SCHEDULE OF OPENINGS

D	DOOR	1.00mX2.1m
D1	DOOR	0.76mX2.1m
D2	DOOR	1.2mX2.1m
W	WINDOW	2.4mX1.5m
W1	WINDOW	1.85mX1.5m

SCALE - 1:100
NOTE:- ALL DIMENTION ARE IN METER

AREA ESTIMATE IN SqM (BLOCK-A)

Sl. No.	FLOOR	GRASS AREA (sq.m)	DED (sq.m)	NET AREA (sq.m)
1.	GROUND FLOOR PLAN	622.6	0.00	622.6
2.	FIRST FLOOR PLAN	622.6	0.00	622.6
3.	SECOND FLOOR PLAN	622.6	0.00	622.6
4.	THIRD FLOOR PLAN	622.6	0.00	622.6
TOTAL		2490.4	0.00	2490.4

SITE AREA (Sq.MT) 2490.4
F.A.R 0.25<1.75
GROUND COVERAGE 60%<75


AREA ESTIMATE IN SqM (BLOCK-B)

Sl. No.	FLOOR	GRASS AREA (sq.m)	DED (sq.m)	NET AREA (sq.m)
1.	GROUND FLOOR PLAN	446.6	0.00	446.6
2.	FIRST FLOOR PLAN	446.6	0.00	446.6
3.	SECOND FLOOR PLAN	446.6	0.00	446.6
4.	THIRD FLOOR PLAN	446.6	0.00	446.6
TOTAL		1786.4	0.00	1786.4

SITE AREA (Sq.MT) 1786.4
F.A.R 0.25<1.75
GROUND COVERAGE 60%<75

SURVEY No.4, CHANDAPURA VILLAGE, ATTIBELE HOBLI, ANEKAL TALUK, BANGALORE-560099

SANCTION AUTHORITY

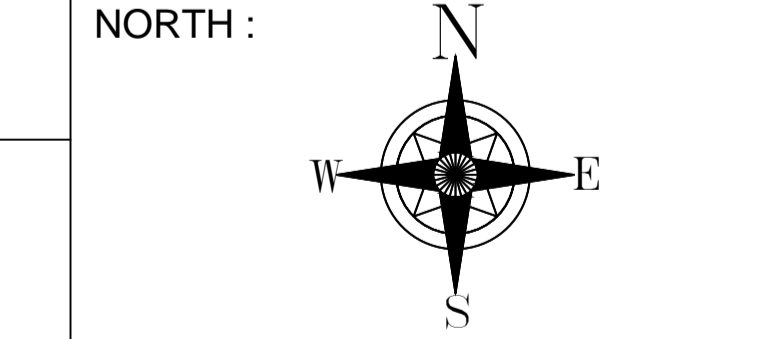

OWNER SIGNATURE :

SHRI.MUNIRATNAMA SAPPANGAPPA

ENGINEER SIGNATURE :